

3/1 Inglis Street Mudgee NSW

New Industrial workshop close to CBD with office storage area and amenities
Call June Lewis on 0412 501 174

Building Size : 250 sqm
View : <https://www.thepropertyshop.com.au/lease/nsw/dubbo-orana/mudgee/commercial/industrial/5659058>



June Lewis
02 6372 2222


AREA ANALYSIS
SITE AREA

SQ. M
187,000

EXISTING BUILDING AREA
237.40

PROPOSED BUILDING AREA
465.00

AWNING
90.00

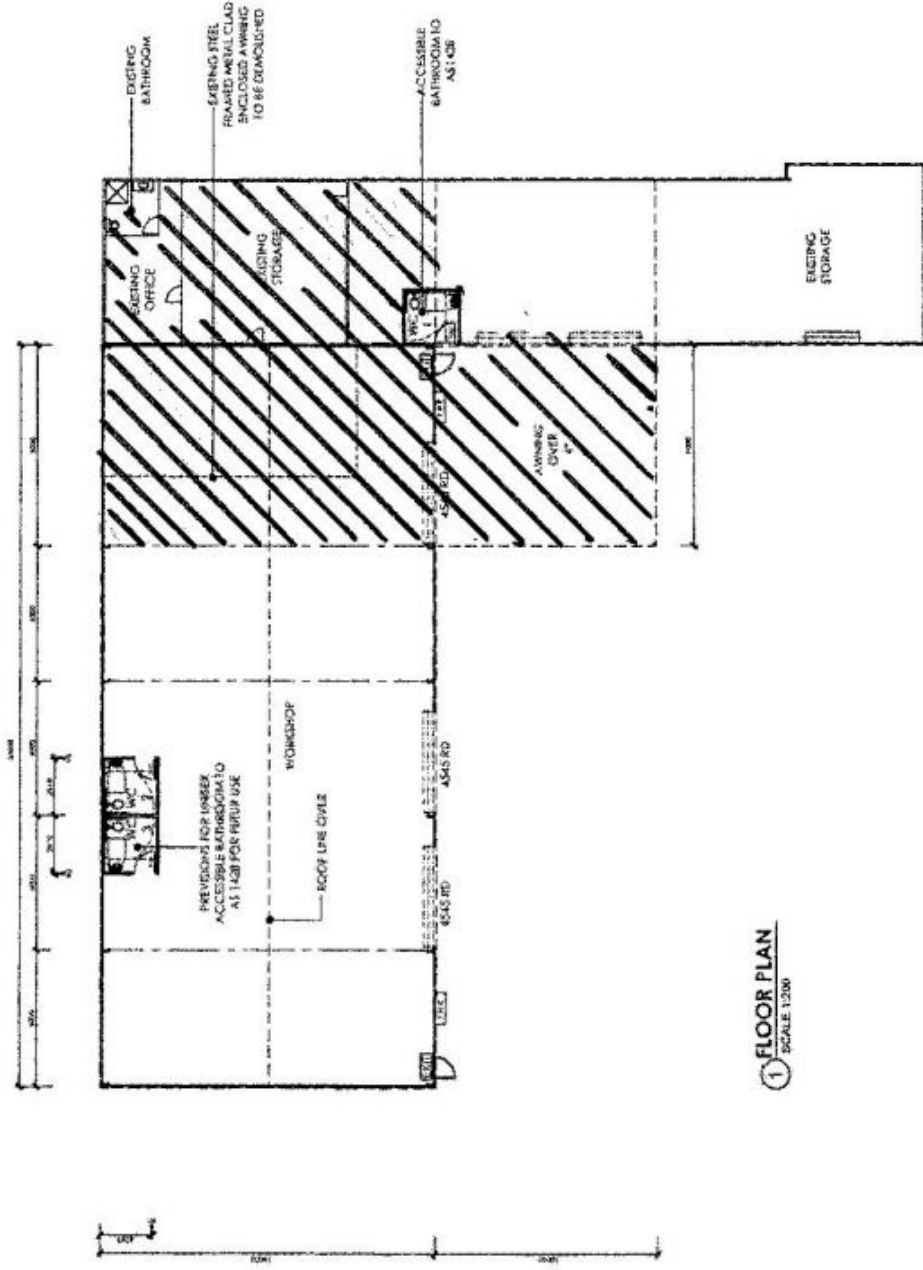

No.	Date	By	Description
1	14.08.13
2	19.12.13
3	20.08.13
4	20.11.13

SUNRAI designs

4 Boscawen Street, Macquarie NSW 2055
Tel: (61) 2 9376 0418 Fax: 425 098
www.sunraidesigns.com.au

This drawing is subject to copyright and must not be reproduced or used without the consent of Sunrai Design.

Client	Plumbing Works PTY LTD
Project	1 High St Street Macquarie NSW 2150
Title	FLOOR PLAN
Scale	A3
Date	NOV 2013
Drawing No.	361HUR-02
Sheet	B

① FLOOR PLAN
SCALE 1:200