



2 Stockmans Drive Mudgee NSW

3 2 7

This quality built residence has a practical design with no compromise on finishes. Set upon a large 6986m² parcel (almost 2 acres) with stunning established gardens and area views, enjoy your own private oasis on Mudgee's doorstep.

- Large three bedroom, two bathroom brick home built by Ian Birchall in 1999
- Spacious master bedroom with built in wardrobe, bay window and en-suite
- Multiple living zones ensure there is room for the family and all rooms boast large picture windows with pleasant district views
- Open plan timber kitchen with lots of cupboard space
- Covered front and back verandahs offer areas to sit and relax at different times of the day, the choice is yours
- Single lock up garage workshop space, automatic door and undercover access
- Large 7x12m shed with power connected, plus a 3.5x12m awning for extra undercover storage
- Further attractive features include solar panels, 25,000L water tank watering house and yard and equipped bore, all the water you will ever need

Price : \$ 755,000
Land Size : 6986 sqm
View : <https://www.thepropertyshop.com.au/sale/nsw/dubbo-orana/mudgee/residential/house/5860349>



Sara Perry
02 6372 2222



Andrew Palmer
02 6372 2222




2 STOCKMANS DRIVE

PUTTA BUCCA



Floor plans and rooms sizes are indicative only

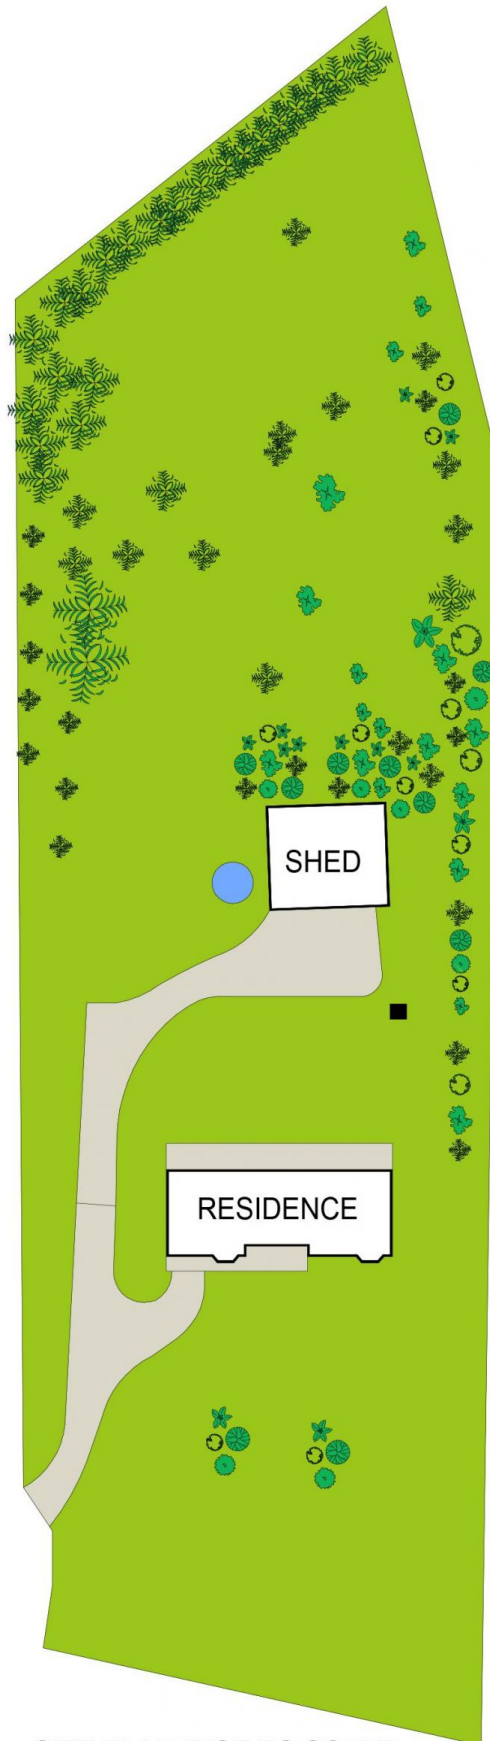

SITE PLAN (NOT TO SCALE)

STOCKMANS DRIVE

PUTTA BUCCA



Floor plans and rooms sizes are indicative only