



74 Perry Street Mudgee NSW

3  1  1 

Centrally located only moments from the bustling streets of Mudgee CBD, this neat and tidy three-bedroom residence is nestled on a low maintenance corner block. Opportunities are endless with short stay options, long term investment or making it your next home

- Three well sized bedrooms with build in wardrobes
- Spacious formal living room
- Centrally located dining & recently updated kitchen
- Climate control is well catered for with split system and ceiling fans
- Abundance of light and storage throughout
- Single carport and lockable garage
- Low maintenance 493sqm block with garden shed
- Currently leased at \$410 per week until July 2022 with rental potential at \$480 per week.

The perfect portfolio pleaser or first home purchase, located only a stone's throw away from the CBD this property won't last long. For further information or to arrange your inspection contact Alyse Pilley at The Property Shop on 0421 648 155



Price : \$ 600,000
Land Size : 493 sqm
View : <https://www.thepropertyshop.com.au/sale/nsw/dubbo-orana/mudgee/residential/house/6693501>




Alyse Pilley
02 6372 2222



Jennaya Cook
02 6372 2222

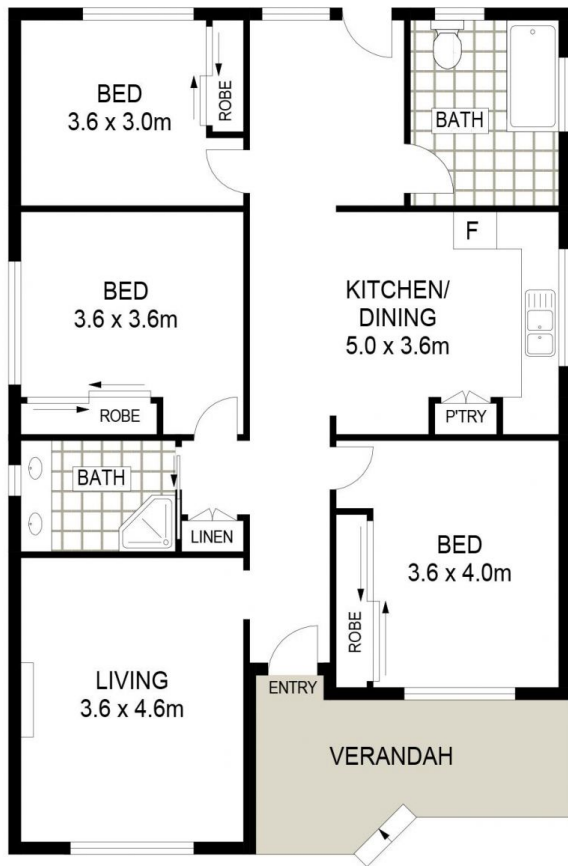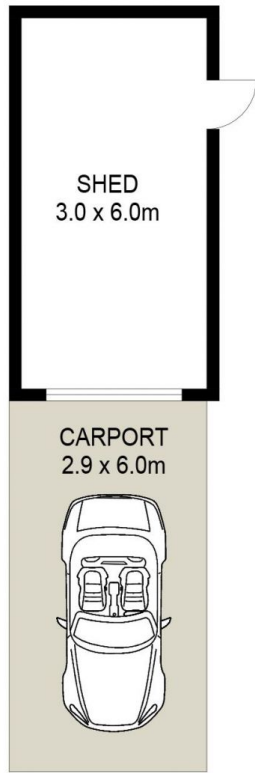

GROUND LEVEL

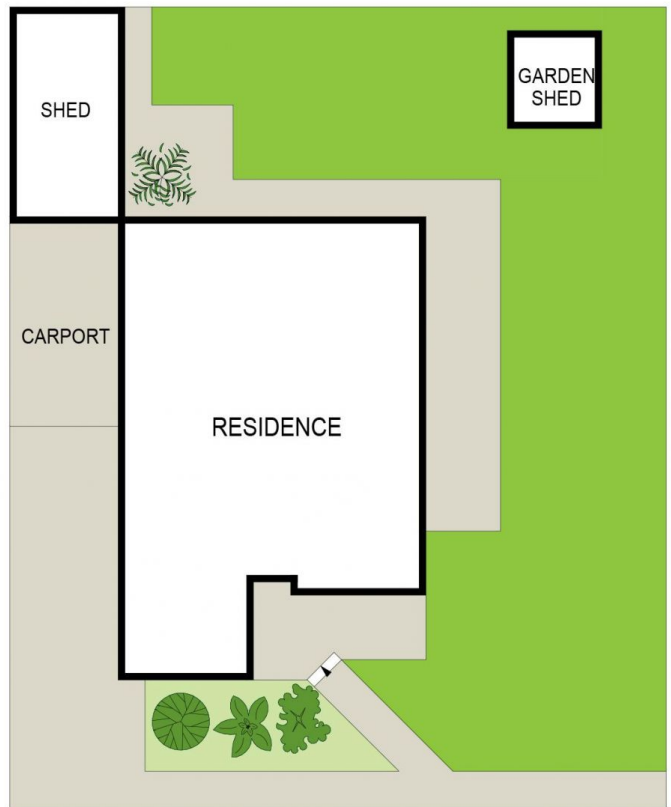


SITE PLAN (NOT TO SCALE)

74 PERRY STREET

MUDGEE



Floor plans and rooms sizes are indicative only

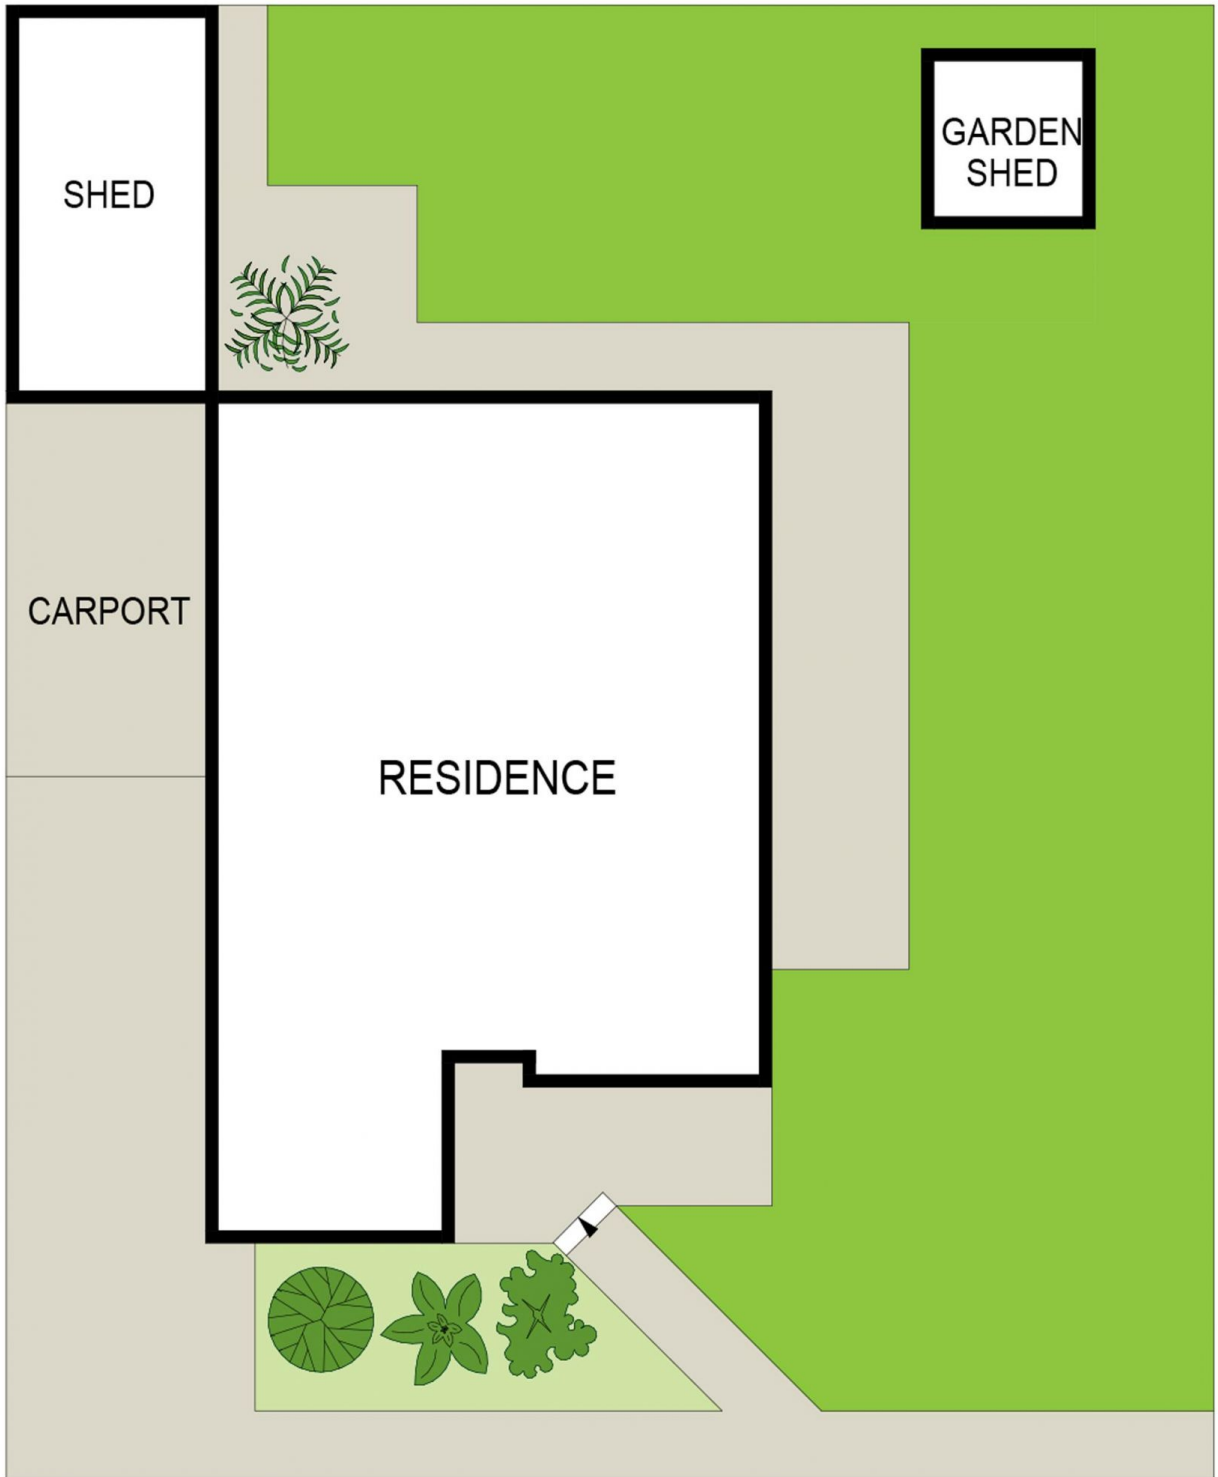

GROUND LEVEL

SITE PLAN (NOT TO SCALE)

74 PERRY STREET

MUDGEE



Floor plans and rooms sizes are indicative only