



36 Cox Street Mudgee NSW

4 🏠 2 🚗 4 🚗

Showcasing an impeccable presentation, this spacious four-bedroom family residence graces a charming locale that seamlessly caters to familial needs. A short stroll away from parks, pubs and cafes, this home offers an idyllic setting for the discerning family, investor and downsizer.

- Four spacious bedrooms, two with built in robes, plus option for a study
- Spacious kitchen offering abundance amount of storage with dine in meals area
- Extra-large light filled family/living room with additional sunroom/rumps
- Stylishly renovated family bathroom offering all the desired essentials, separate toilet and shower outside and additional toilet in laundry
- Climate control is catered for with, ducted air conditioning, 2 woodfire heaters, multiple split a/c systems and ceiling fans
- Double lock up garage with workshop space and two-bay carport
- Separate shower and bathroom facilities
- Situated on a large 734sqm block with a sparkling inground swimming pool


Price : \$ 660,000
Land Size : 734 sqm
View : <https://www.thepropertyshop.com.au/sale/nsw/dubbo-orana/mudgee/residential/house/7800651>



David Goldring
02 6372 2222



Ashley Olsen
02 6372 2222

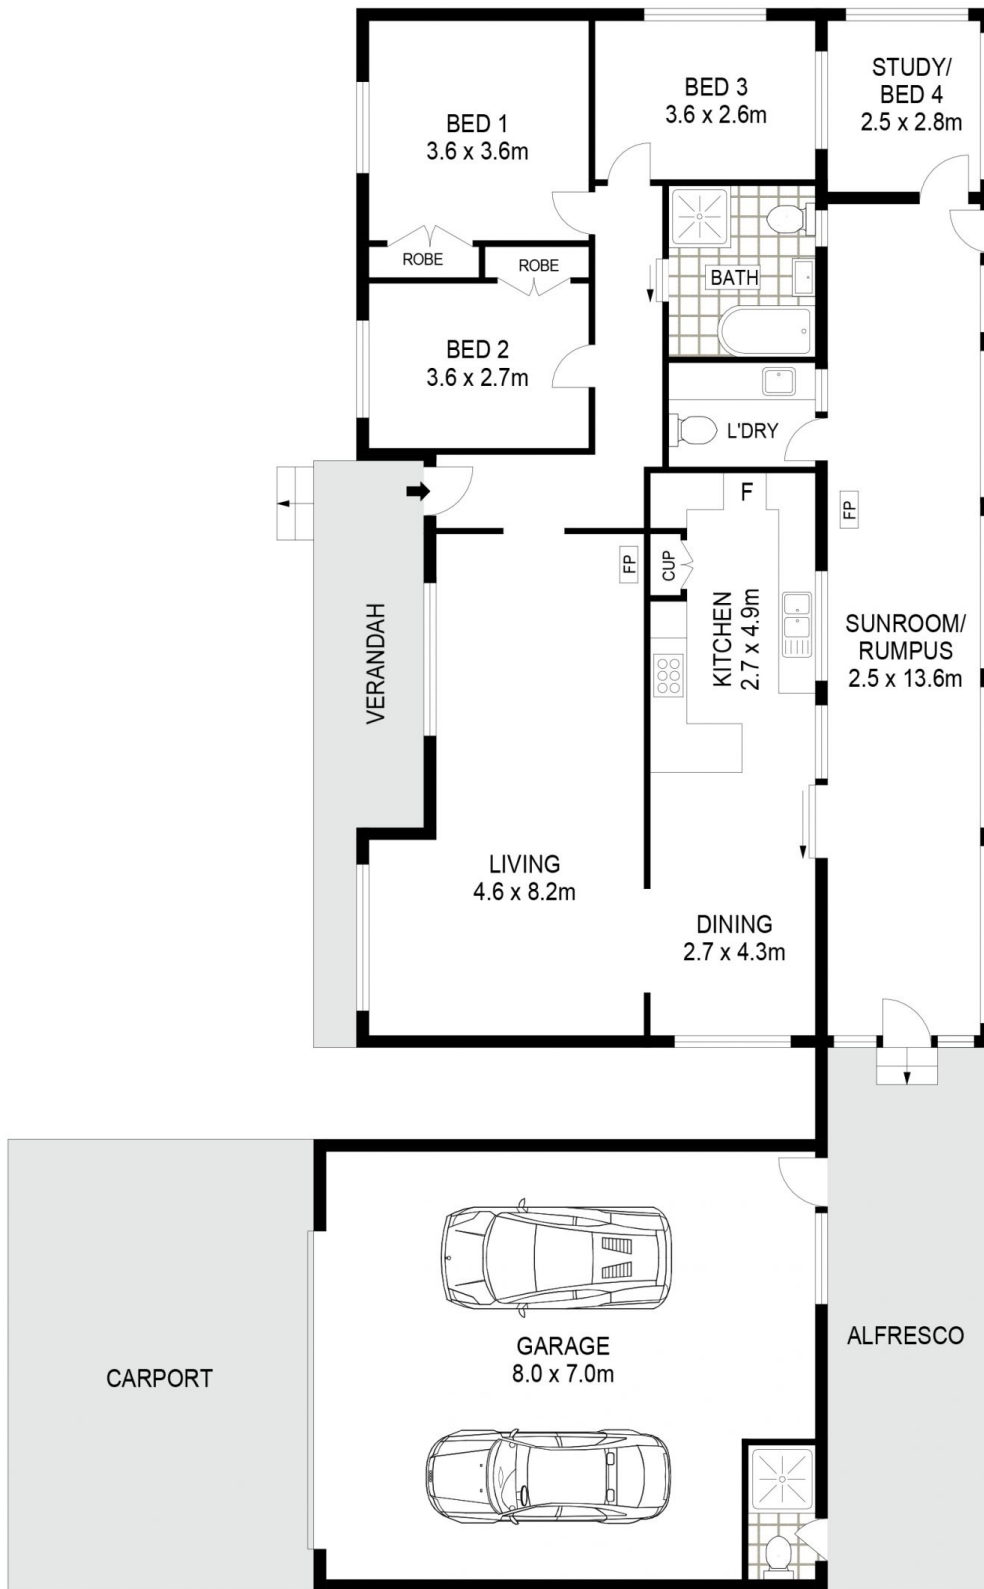


GROUND LEVEL

36 COX STREET

MUDGEE



Floor plans and rooms sizes are indicative only

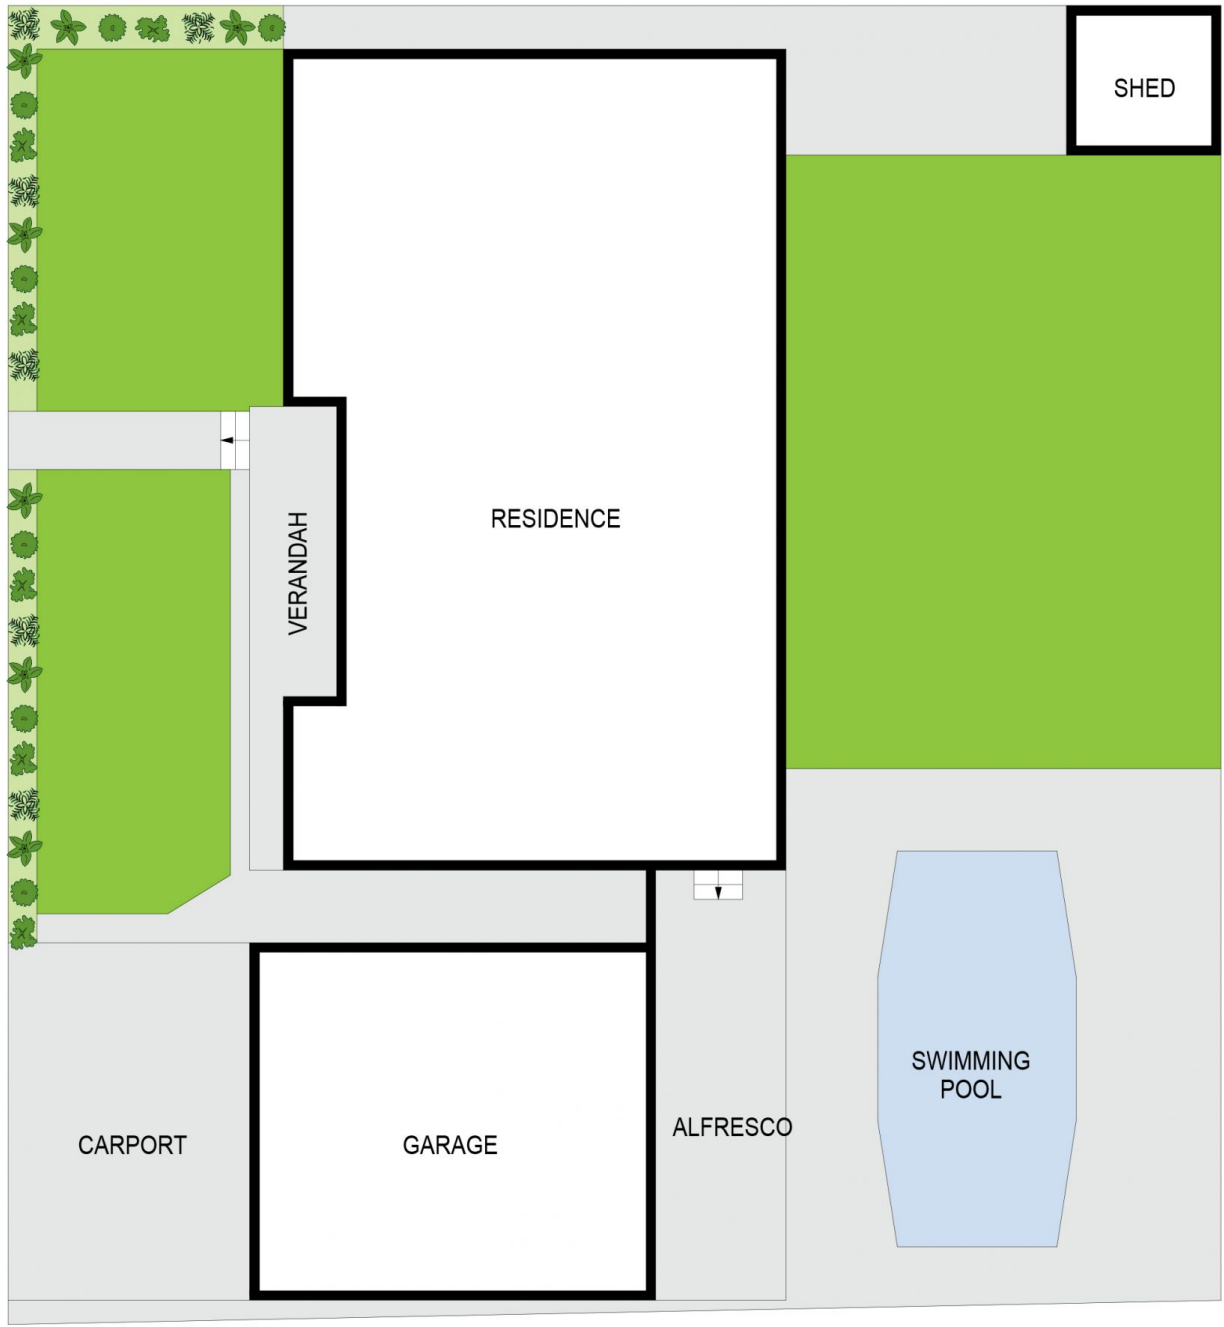

SITE PLAN (NOT TO SCALE)

36 COX STREET

MUDGEE



Floor plans and rooms sizes are indicative only